




Boomstammetjes



Halfverharding slingerpad

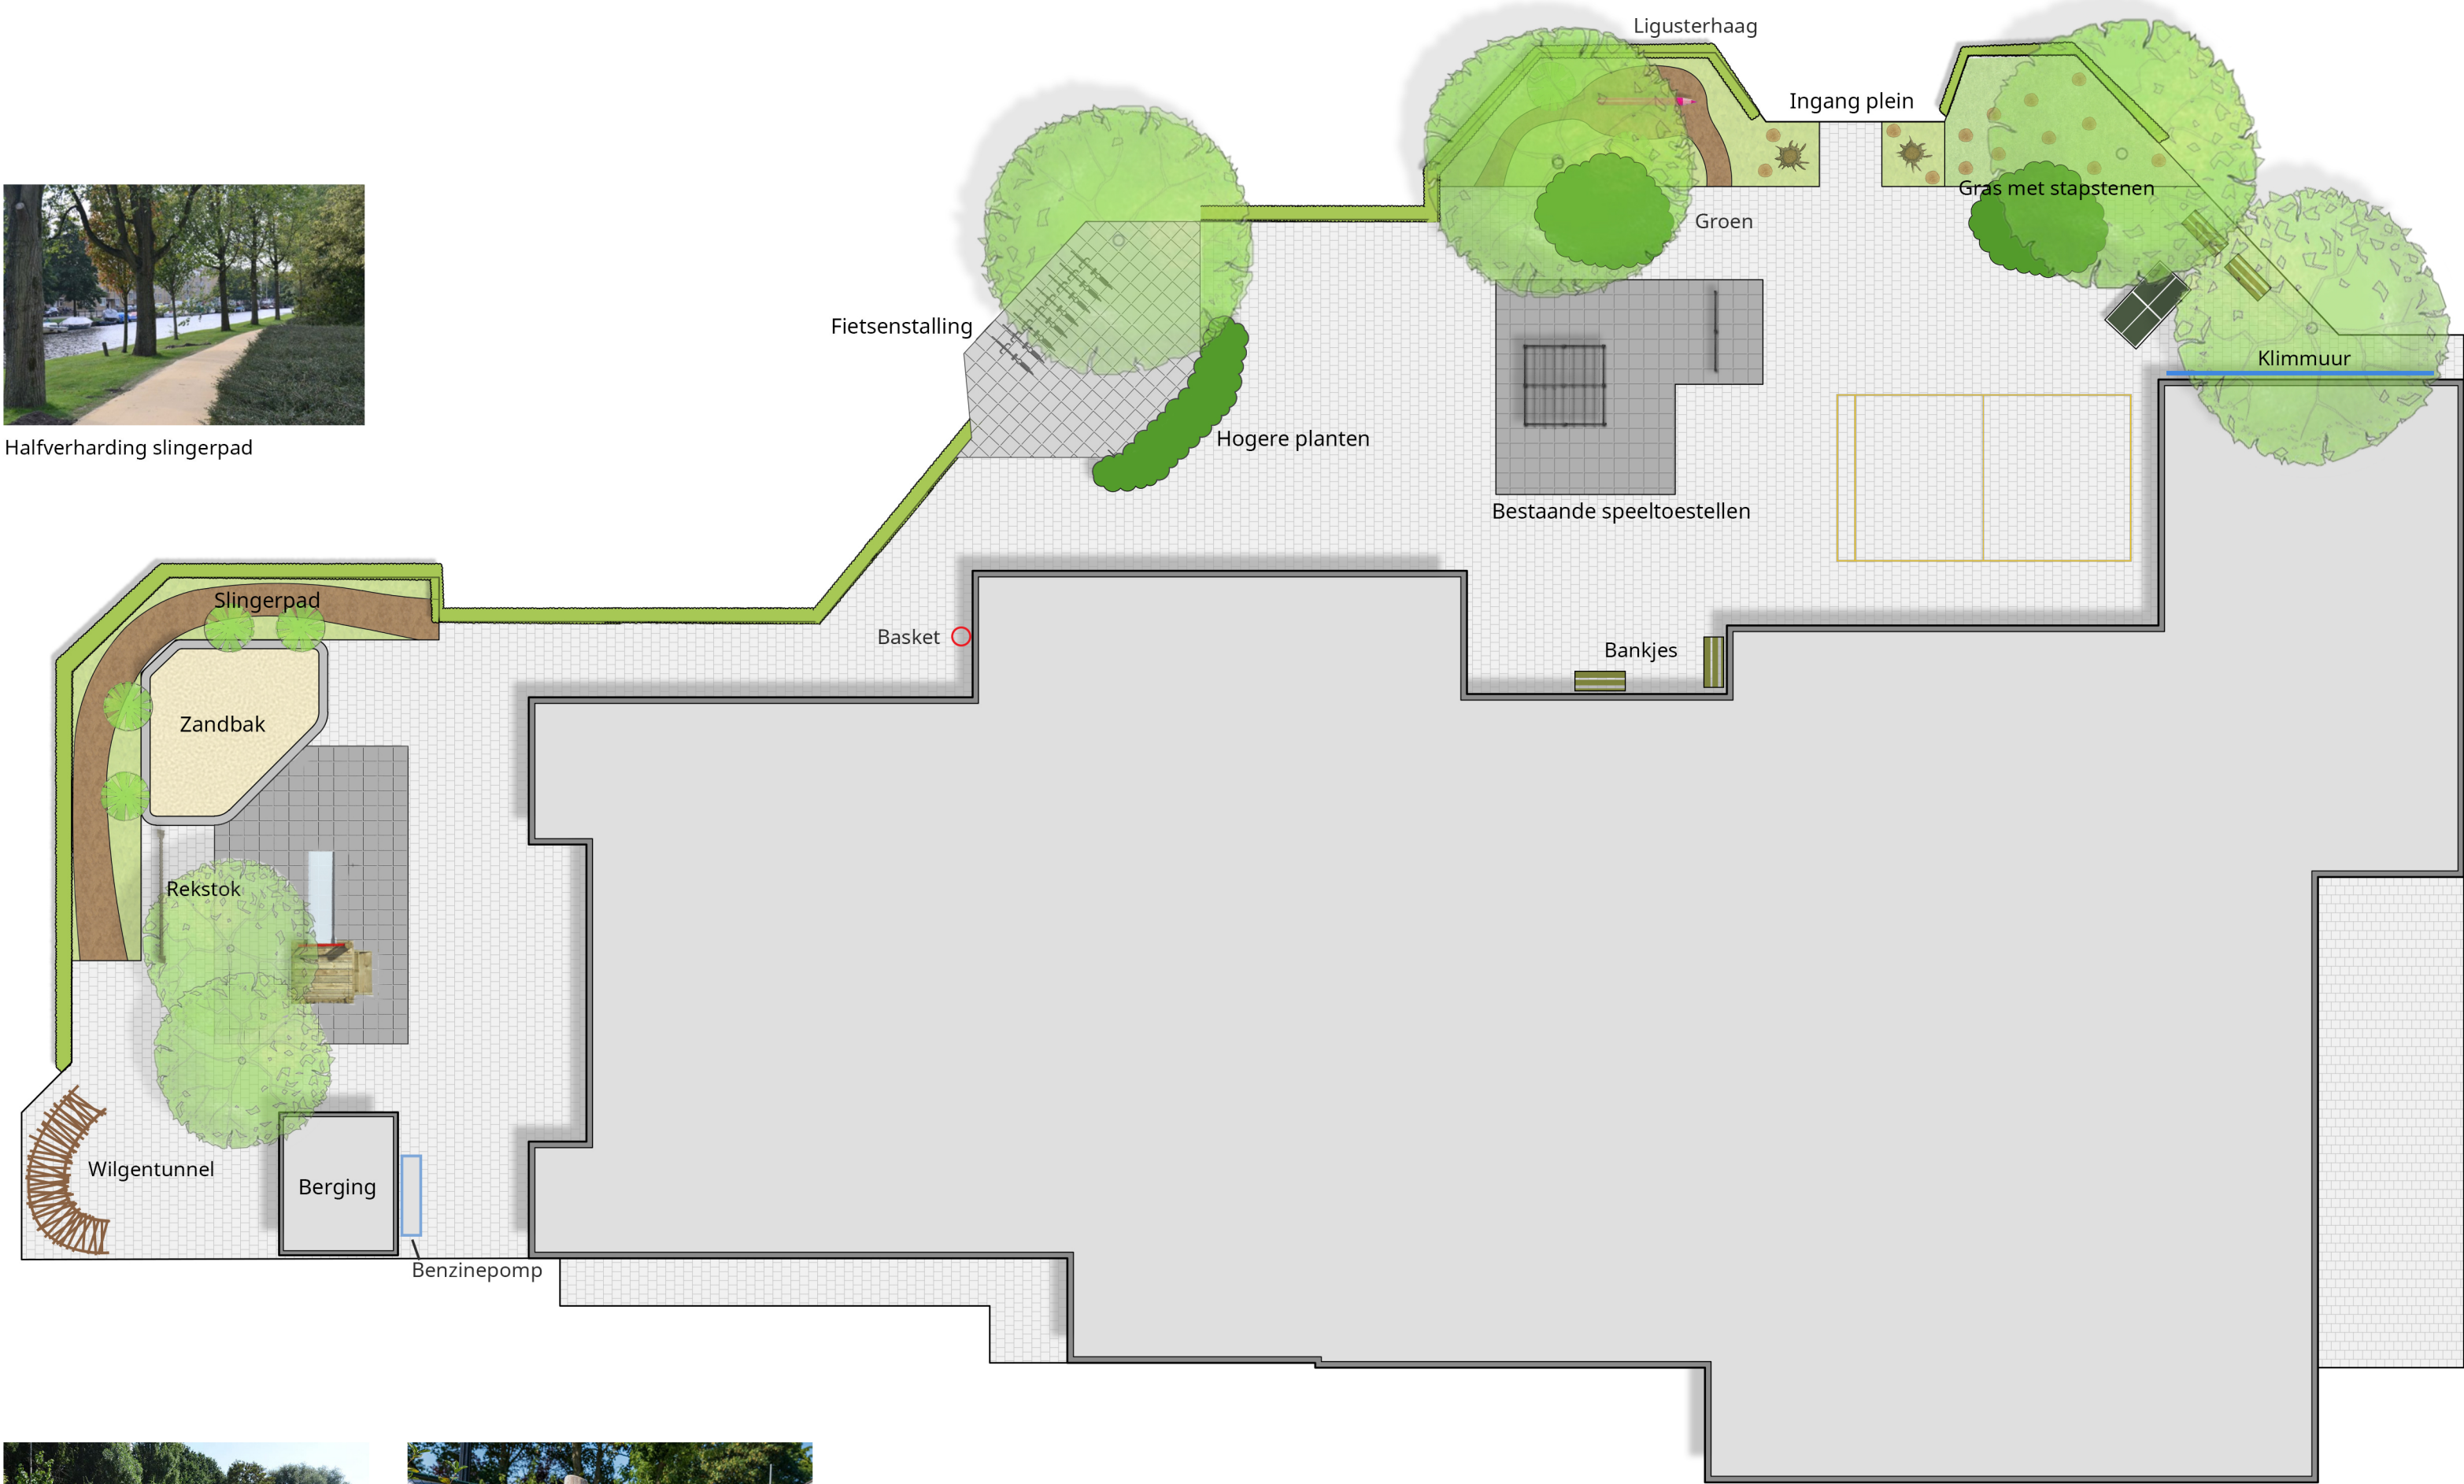

Wilgentunnel



Benzinepomp